

131.06 Mts	೬) ಮಂಜುನಾಥರಹಳ್ಳಿ-ರೂ. 137184=80 ೭) ಬಂಟ್ವಾಳವರ್ಕ ರೂ. 27436=96 ೮) ನೆಡೆ(ತೃತೀಯಾ)ರೂ. 7500=40 ♦ +104 LVL RL ಬೆಳ್ಳಿ ರೂ. 178121=76
------------	--

58

BRIDGE ABOVE

19


19

60

PARKING

4/9/03

3/9/2005

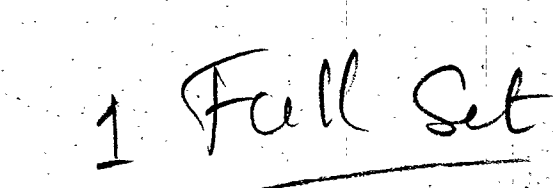

NOTE: ALL DIMENSIONS IN MTS BENCH MARK : 100 RL	SCHEDULE OF OPENING			SPECIFICATIONS 1. RCC FOOTING IN C.C 1:2:4 2. SIZE STONE MASONRY IN C.M 1:4 3. CONCRETE BLOCK MASONRY WALL 150 M M THICK IN C.M 1:6 4. R. C. COLUMN IN C.C 1:2:4 5. R. C. SLAB IN C.C 1:2:4 6. PLASTERING IN C.M 1:6 7. FLOORING WITH SHAHABAD STONES 8. INTERNAL FINISH WITH ACRYLIC DISTEMPER	OWNER'S SIGNATURE  ARCHITECT'S SIGNATURE:  (SUJHEENDRA KUMAR YALAVIGI) B.C.C / B.L / 3.2.3 / A - 11	PROJECT PROPOSED INSTITUTE OF MANAGEMENT & COMPOSITE COLLEGE FOR RASHTREEYA SIKSHANA SAMITHI TRUST AT CA SITE NO : 17 , 4th T BLOCK. JAYANAGAR , BANGALORE		DRAWING NO.	TITLE:
	TYPE	SIZE	DESCRIPTION					LICENCE DWG	GROUND FLOOR PLAN
	D1	1.5 X 2.5	ENTRANCE DOOR					02 /05	
	D2	1.35 X 2.5	DOOR						
	D3	1.0 X 2.5	"						
	D4	0.9 X 2.5	"						
	D5	0.75 X 2.5	"						
	W1	3.6 X 1.6	WINDOW						
	W2	3.0 X 1.6	"						
	W3	2.0 X 1.6	"						
W4	1.8 X 1.6	"							
W5	1.5 X 1.6	"							
V1	3.6 X 1.6	VENTILATOR							
V2	3.0 X 1.6	"							
V3	2.0 X 1.6	"							
V4	1.8 X 1.6	"							
V5	1.5 X 1.6	"							
								REVISED DATE: 04/08/2003	YALAVIGI CONSULTANTS ARCHITECTS, ENGINEERS & INTERIOR DESIGNERS 242,6th Main, 4th Block, Jayanagar Bangalore 560 011.
								SCALE : 1: 200	
								DEALT:	
								CHD	

1) ಸ್ಥಳೀಯ ರಸ್ತೆಯಿಂದ ಸಂಖ್ಯೆ-5089 ದಿನಾಂಕ-27/8/03 ರಂದು ಮಂಜೂರಾತಿ ಜಾರಿಗೊಂಡಿದೆ.

2) ಶಿಕ್ಷಣ ಇಲಾಖೆಯ ಮಂಜೂರಾತಿ ಮತ್ತು ಸ್ಥಳೀಯ ಪುರಸಭೆಯ ಸಂಖ್ಯೆ-137/84=80 ದಿನಾಂಕ-27/8/03 ರಂದು ಮಂಜೂರಾತಿ ಜಾರಿಗೊಂಡಿದೆ.

3) ಮಂಜೂರಾತಿ ಸಂಖ್ಯೆ-137/84=80 ದಿನಾಂಕ-27/8/03 ರಂದು ಮಂಜೂರಾತಿ ಜಾರಿಗೊಂಡಿದೆ.

4) ಮಂಜೂರಾತಿ ಸಂಖ್ಯೆ-137/84=80 ದಿನಾಂಕ-27/8/03 ರಂದು ಮಂಜೂರಾತಿ ಜಾರಿಗೊಂಡಿದೆ.

NOTE:
ALL DIMENSIONS IN MTS
BENCH MARK : 100 RL

SCHEDULE OF OPENING		
TYPE	SIZE	DESCRIPTION
D1	1.5 X 2.5	ENTRANCE DOOR
D2	1.35 X 2.5	DOOR
D3	1.0 X 2.5	"
D4	0.9 X 2.5	"
D5	0.75 X 2.5	"
W1	3.6 X 1.6	WINDOW
W2	3.0 X 1.6	"
W3	2.0 X 1.6	"
W4	1.8 X 1.6	"
W5	1.5 X 1.6	"
V1	3.6 X 1.6	VENTILATOR
V2	3.0 X 1.6	"
V3	2.0 X 1.6	"
V4	1.8 X 1.6	"
V5	1.5 X 1.6	"

SPECIFICATIONS	
1.	RCC FOOTING IN C.C 1:2:4
2.	SIZE STONE MASONRY IN C.M 1:4
3.	CONCRETE BLOCK MASONRY WALL 150 MM THICK IN C.M 1:6
4.	R.C. COLUMN IN C.C 1:2:4
5.	R.C. SLAB IN C.C 1:2:4
6.	PLASTERING IN C.M 1:6
7.	FLOORING WITH SHAHABAD STONES
8.	INTERNAL FINISH WITH ACRYLIC DISTEMPER

OWNER'S SIGNATURE

ARCHITECT'S SIGNATURE:

(SUDHEENDRA KUMAR YALAVIGI)
B.C.C./B.L./3.2.3/A - 531

PROJECT

PROPOSED INSTITUTE OF MANAGEMENT & COMPOSITE COLLEGE FOR

RASHTREEYA SIKSHANA SAMITHI TRUST

AT

CA SITE NO : 17, 4th T BLOCK, JAYANAGAR, BANGALORE

DRAWING NO:

LICENCE DWG

03 / 05

REVISED DATE: 04/08/2003

SCALE : 1:200

DATE : 14.6.2001

DEALT:

CHD

TITLE:

FIRST FLOOR PLAN


CLIENT

RASHTREEYA SIKSHANA SAMITHI TRUST
RV ROAD, BANGALORE.

YALAVIGI CONSULTANTS
ARCHITECTS, ENGINEERS & INTERIOR DESIGNERS

242, 6th Main, 4th Block, Jayanagar
Bangalore 560 041.


AREA STATEMENT

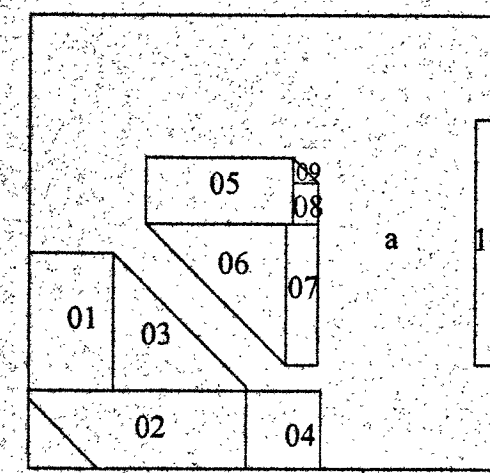

BLOCK A - GROUND FLOOR PLAN

BLOCK A - GROUND FLOOR


SECTION	MEASUREMENTS	AREA (SQ.M)
a	33.45 X 31.75	1062.04
DEDUCTIONS		
01	5.92 X 9.62	56.95
02	15.35 X 5.45	83.65
03	1.2 X 9.43 X 9.32	43.94
04 S/C & LIFT	5.25 X 5.75	30.18
05	10.4 X 4.61	47.94
06	1.2 X 9.92 X 9.87	48.95
07	2.25 X 9.87	22.20
08	1.77 X 2.85	5.04
09	1.2 X 1.77 X 1.77	1.56
10	2.0 X 17.15	34.3
SUB TOTAL		340.42
TOTAL - GROUND FLOOR AREA		721.62

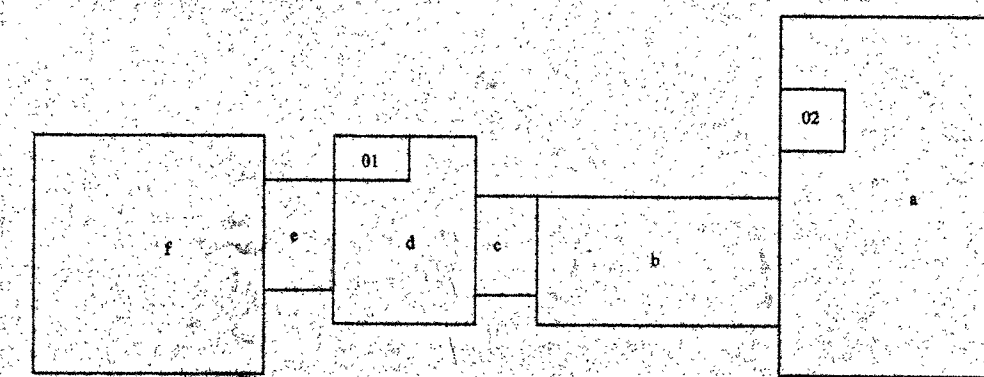

BLOCK B - GROUND FLOOR PLAN

BLOCK B - GROUND FLOOR


SECTION	MEASUREMENTS	AREA (SQ.M)
a	18.00 X 30.27	545
b	20.0 X 10.75	215
c	5.2 X 9.30	48.39
d	11.7 X 16.62	194.5
e	5.8 X 11.36	65.89
f	19.1 X 19.7	376.30
SUB TOTAL		1445.08
DEDUCTIONS		
01	6.3 X 3.7	23.31
02	5.3 X 5.9	31.27
SUB TOTAL		54.58
TOTAL - GROUND FLOOR AREA		1390.5

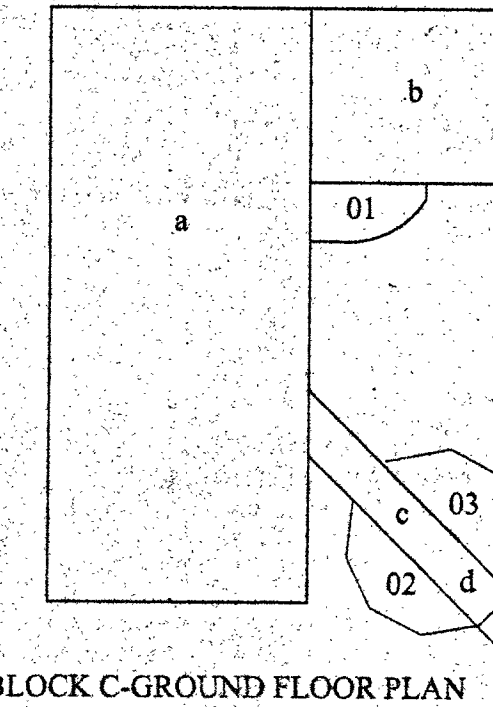


BLOCK C - GROUND FLOOR PLAN

BLOCK C - GROUND FLOOR

SECTION	MEASUREMENTS	AREA (SQ.M)
a	18.35 X 41.67	802.3
b	14.85 X 12.3	182.65
c	22.7 X 6 X 6	113.14
d	9.1 X 3.2	29.12
e	1.2 X 1.3 X 3.2	2.08
f	1.2 X 1.4 X 3.2	2.24
g	4.10 X 3.2	13.12
SUB TOTAL		1367.6
DEDUCTIONS		
01	S/C	31.75
02	1.2 X 3.2 X 12.0-113.14	37.4
03	1.2 X 3.2 X 12.0-113.14	37.4
SUB TOTAL		106.55
TOTAL - GROUND FLOOR AREA		1261.05

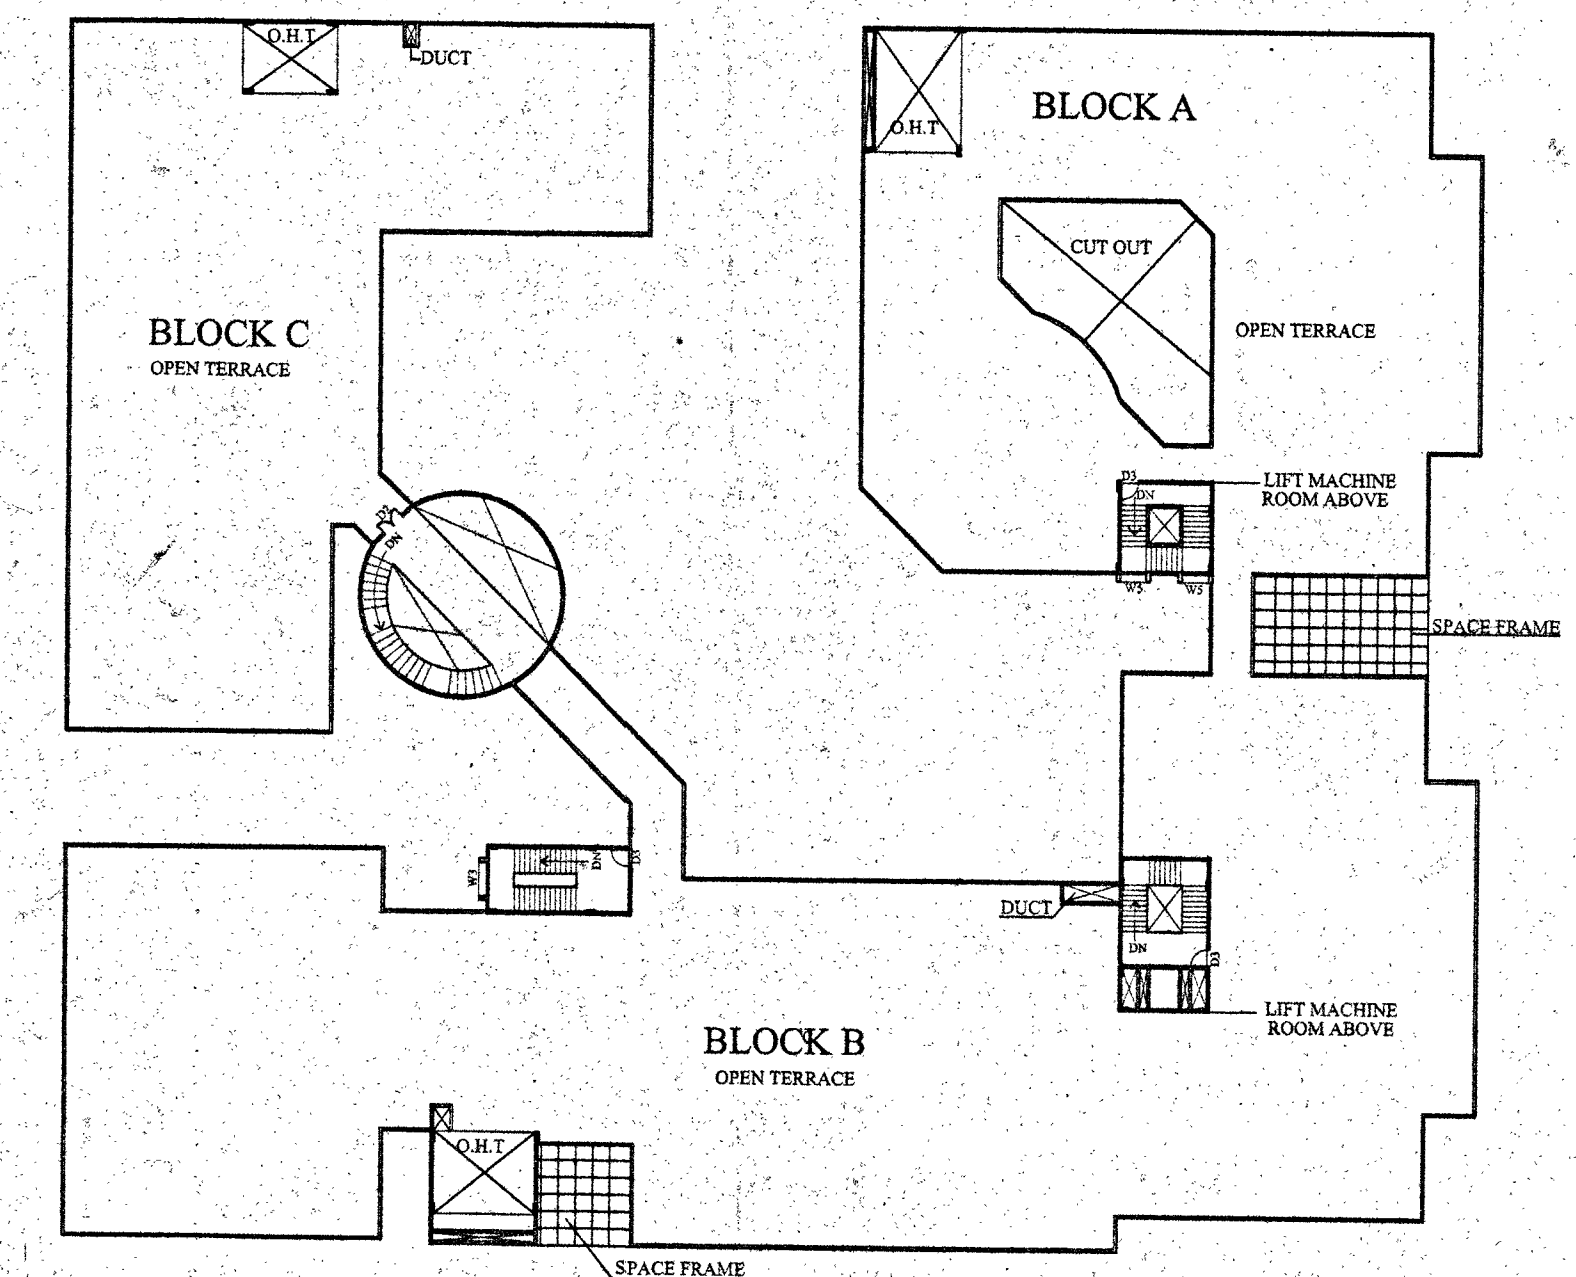


TERRACE FLOOR PLAN

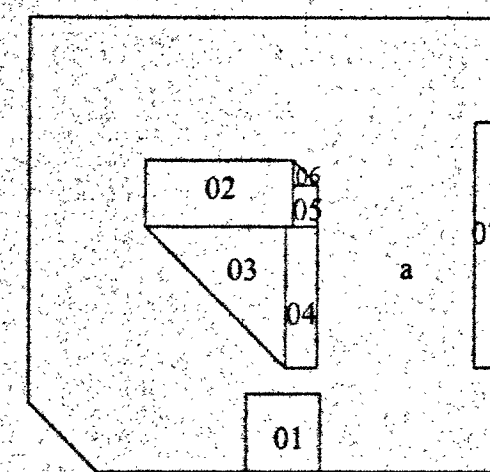

BLOCK A - FIRST FLOOR PLAN

BLOCK A - FIRST FLOOR


SECTION	MEASUREMENTS	AREA (SQ.M)
a	33.45 X 31.75	1062.04
DEDUCTIONS		
01 S/C & LIFT	5.25 X 5.75	30.18
02	10.4 X 4.61	47.94
03	1.2 X 9.92 X 9.87	48.95
04	2.25 X 9.87	22.20
05	1.77 X 2.85	5.04
06	1.2 X 1.77 X 1.77	1.56
07	2.0 X 17.15	34.3
SUB TOTAL		190.17
TOTAL - FIRST FLOOR AREA		860.06

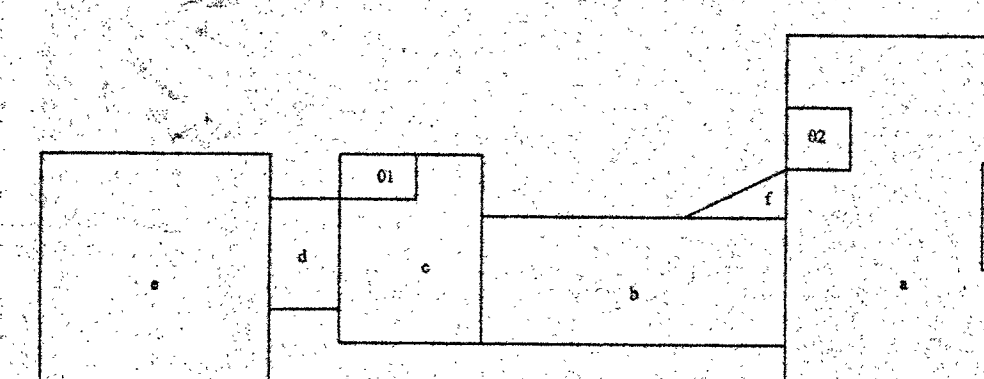

BLOCK B - FIRST FLOOR PLAN

BLOCK B - FIRST FLOOR


SECTION	MEASUREMENTS	AREA (SQ.M)
a	18 X 24.44	440
b	25 X 8.5	212.5
c	11.8 X 11.36	134.08
d	5.8 X 8.42	48.88
e	19.1 X 19.14	365.76
f	1.2 X 8.5 X 400	170
SUB TOTAL		1371.22
DEDUCTIONS		
01	6.3 X 3.7	23.37
02	5.3 X 5.9	31.27
03	1.6 X 8.8	14.08
SUB TOTAL		68.72
TOTAL - FIRST FLOOR AREA		1302.5

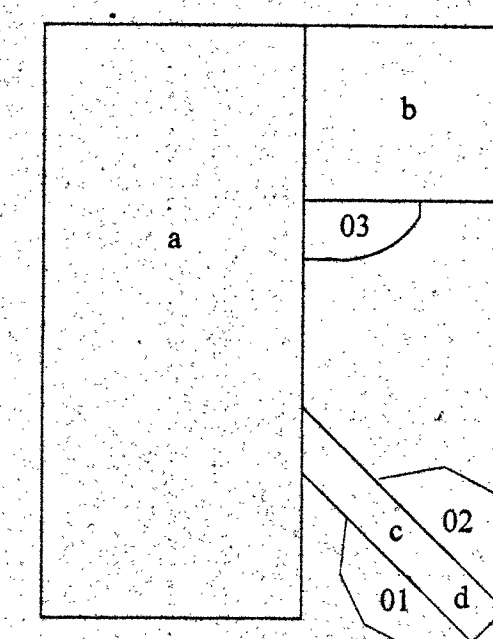

BLOCK C - FIRST FLOOR PLAN

BLOCK C - FIRST FLOOR


SECTION	MEASUREMENTS	AREA (SQ.M)
a	18.35 X 41.67	802.3
b	14.85 X 12.3	182.65
c	22.7 X 6 X 6	113.14
d	9.1 X 3.2	29.12
e	1.2 X 1.3 X 3.2	2.08
f	1.2 X 1.4 X 3.2	2.24
g	4.10 X 3.2	13.12
SUB TOTAL		1144.65
DEDUCTIONS		
01	1.2 X 3.2 X 12.0-113.14	37.4
02	1.2 X 3.2 X 12.0-113.14	37.4
03	S/C	31.75
SUB TOTAL		106.55
TOTAL - FIRST FLOOR AREA		1038.10

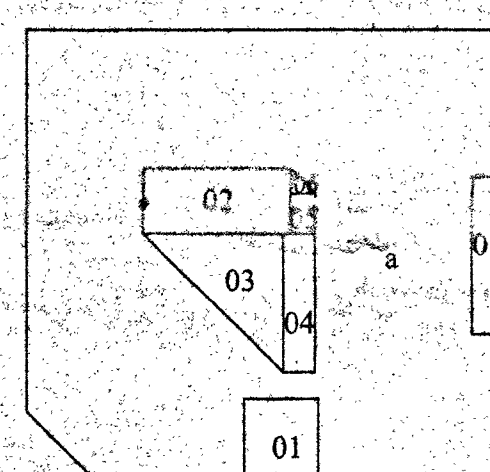

BLOCK A - SECOND FLOOR PLAN

BLOCK A - SECOND FLOOR


SECTION	MEASUREMENTS	AREA (SQ.M)
a	33.45 X 31.75	1062.04
DEDUCTIONS		
01 S/C & LIFT	5.25 X 5.75	30.18
02	10.4 X 4.61	47.94
03	1.2 X 9.92 X 9.87	48.95
04	2.25 X 9.87	22.20
05	1.77 X 2.85	5.04
06	1.2 X 1.77 X 1.77	1.56
07	2.0 X 17.15	34.3
SUB TOTAL		178.17
TOTAL - SECOND FLOOR AREA		872.07

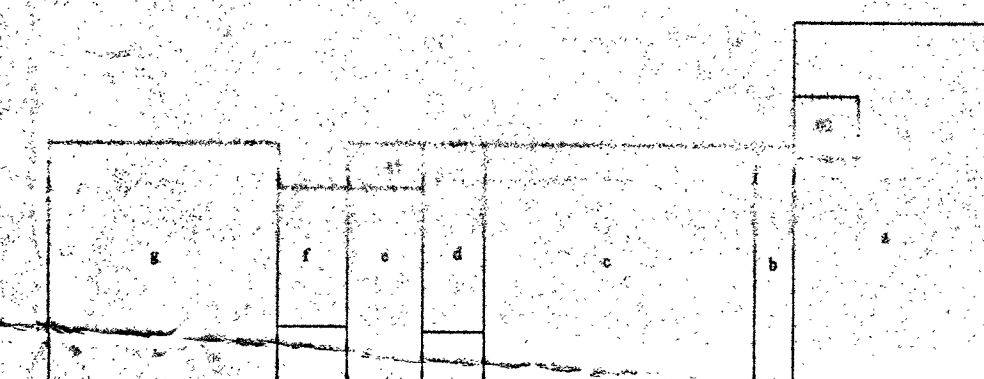

BLOCK B - SECOND FLOOR PLAN

BLOCK B - SECOND FLOOR

SECTION	MEASUREMENTS	AREA (SQ.M)
a	18 X 28.88	520
b	3.2 X 13.35	42.72
c	22 X 20.89	459.65
d	15.6 X 5.05	78.78
e	6.3 X 22	138.6
f	5.8 X 11.5	66.7
g	19.1 X 19.7	376.3
SUB TOTAL		1610.05
DEDUCTIONS		
01	6.3 X 3.7	23.37
02	5.3 X 5.9	31.27
03	1.6 X 8.8	14.08
SUB TOTAL		68.72
TOTAL - SECOND FLOOR AREA		1541.33

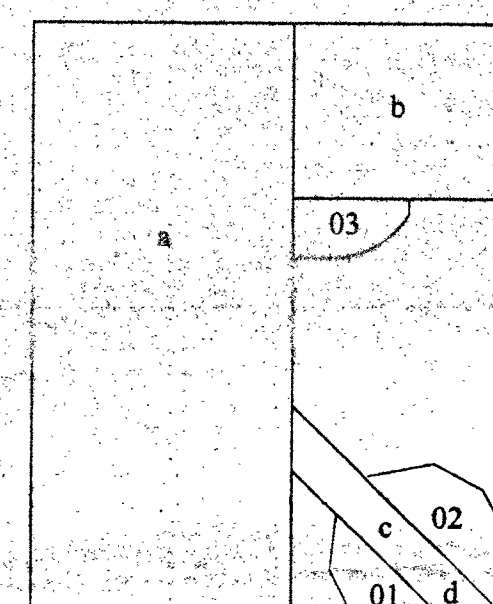


BLOCK C - SECOND FLOOR PLAN

BLOCK C - SECOND FLOOR

SECTION	MEASUREMENTS	AREA (SQ.M)
a	18.35 X 41.67	802.3
b	14.85 X 12.3	182.65
c	22.7 X 6 X 6	113.14
d	9.1 X 3.2	29.12
e	1.2 X 1.3 X 3.2	2.08
f	1.2 X 1.4 X 3.2	2.24
g	4.10 X 3.2	13.12
SUB TOTAL		1144.65
DEDUCTIONS		
01	1.2 X 3.2 X 12.0-113.14	37.4
02	1.2 X 3.2 X 12.0-113.14	37.4
03	S/C	31.75
SUB TOTAL		106.55
TOTAL - SECOND FLOOR AREA		1038.10

AREA STATEMENT


SITE AREA :	11050.74 SQ.MTRS		
	A-BLOCK	B-BLOCK	C-BLOCK
GROUND FLOOR	721.62	1390.5	1261.05
FIRST FLOOR	860.06	1302.5	1038.1
SECOND FLOOR	872.07	1614.0	1038.1
THIRD FLOOR	721.62	1688.0	1038.1
TOTAL	3348.12	5995.0	4375.35
TOTAL FLOOR AREAS		13718.47	
FLOOR AREA RATIO		1.24	
PLOT COVERAGE		30.52 %	

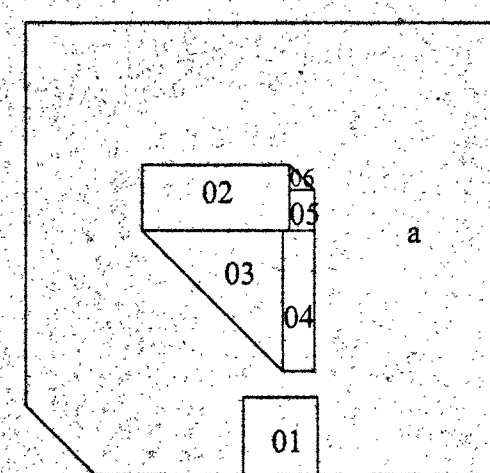

BLOCK A - THIRD FLOOR PLAN

BLOCK A - THIRD FLOOR


SECTION	MEASUREMENTS	AREA (SQ.M)
a	33.45 X 31.75	1062.04
DEDUCTIONS		
01 S/C & LIFT	5.25 X 5.75	30.18
02	10.4 X 4.61	47.94
03	1.2 X 9.92 X 9.87	48.95
04	2.25 X 9.87	22.20
05	1.77 X 2.85	5.04
06	1.2 X 1.77 X 1.77	1.56
SUB TOTAL		155.87
TOTAL - THIRD FLOOR AREA		894.37

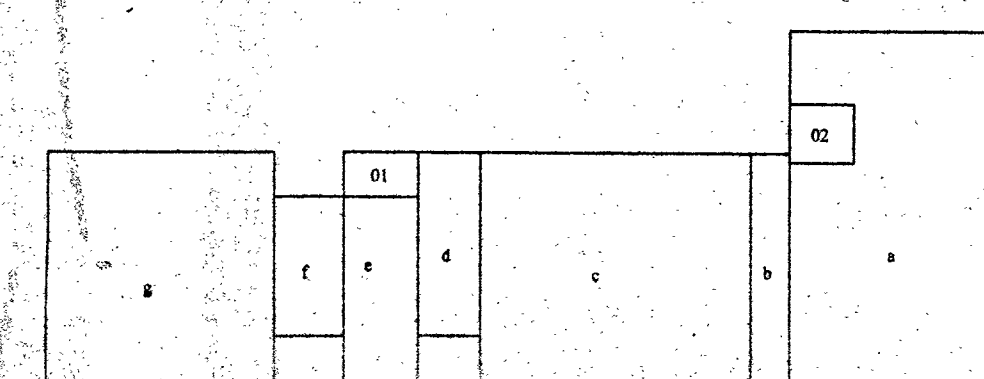

BLOCK B - THIRD FLOOR PLAN

BLOCK B - THIRD FLOOR

SECTION	MEASUREMENTS	AREA (SQ.M)
a	18 X 28.88	520
b	3.2 X 13.35	42.72
c	22 X 20.92	460.41
d	15.6 X 5.05	78.78
e	6.3 X 22	138.6
f	5.8 X 11.5	66.7
g	19.1 X 19.7	376.27
h	3.4 X 17.4	59.16
SUB TOTAL		1742.04
DEDUCTIONS		
01	6.3 X 3.7	23.37
02	5.3 X 5.9	31.27
03	1.6 X 8.8	14.08
SUB TOTAL		68.72
TOTAL - THIRD FLOOR AREA		1673.32

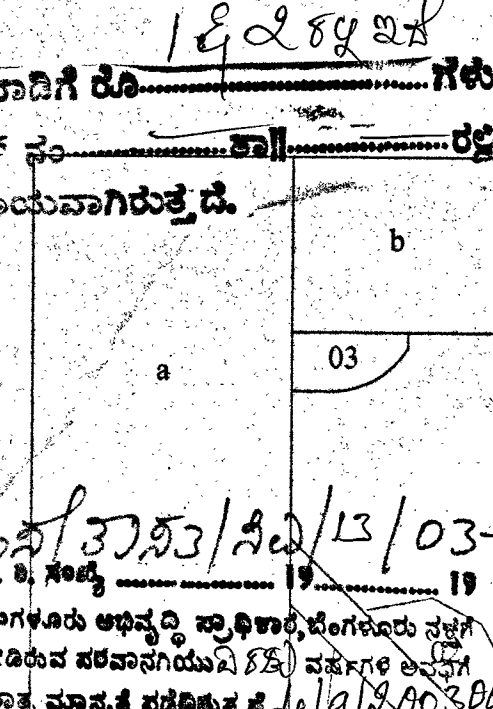

BLOCK C - THIRD FLOOR PLAN

BLOCK C - THIRD FLOOR

SECTION	MEASUREMENTS	AREA (SQ.M)
a	18.35 X 41.67	802.3
b	14.85 X 12.3	182.65
c	22.7 X 6 X 6	113.14
d	9.1 X 3.2	29.12
e	1.2 X 1.3 X 3.2	2.08
f	1.2 X 1.4 X 3.2	2.24
g	4.10 X 3.2	13.12
SUB TOTAL		1144.65
DEDUCTIONS		
01	1.2 X 3.2 X 12.0-113.14	37.4
02	1.2 X 3.2 X 12.0-113.14	37.4
03	S/C	31.75
SUB TOTAL		106.55
TOTAL - THIRD FLOOR AREA		1038.10

1) ನಕ್ಷೆ ತಿಳಿಸುವ ಪ್ರಕಾರದ ಸಂಪು-5089 ದಿನಾಂಕ-27/8/03 ರಂದು ಮಂಜೂರಾಗಿದ್ದು, ಯೂನಿಟುಗಳಿಗಾಗಿರುತ್ತದೆ.

2) ದಿವ್ಯದ ಧರಣಿ ಮಂಜೂರಾಗಿರುವ ಸ್ಥಳದ ಸ್ವಾಮ್ಯ ಈ ಪ್ರಕಾರದಂತೆ ಸಂದಾಯಿಸಿರುತ್ತದೆ.

3) ಮಂಜೂರಾಗಿರುವ - ಈ 137184 = 80

4) ಮಂಜೂರಾಗಿರುವ - ಈ 27436 = 96

5) ಸ್ವೀಕೃತಿಗೊಳಿಸಿ - ಈ 7500 = 10

ಇಟ್ಟು ಈ 172121 = 76

ಇಂದಿನ ಬೆಲೆ ಸಂಪು-1343 ದಿನಾಂಕ-31/8/2001 ರಂದು ಈ (-) 156341 = 10

ಸಂದಾಯಿಸಿರುವ ಒಟ್ಟು ಬೆಲೆ ಸಂ-94930

ದಿನಾಂಕ-20/8/03 ರಂದು ಈ 15781 = 10 ಸಂದಾಯಿಸಿರುತ್ತದೆ.

ಇಂ ಪಂ ಸಂ.ನಮ/ಡಿಎ/ಡಿಎ/15/01-02

NOTE:
ALL DIMENSIONS ARE IN MTS
BENCH MARK : 100 lvRL

SPECIFICATIONS

1. RCC FOOTING IN C.C 1:2:4
2. SIZE STONE MASONRY IN C.M 1:4
3. CONCRETE BLOCK MASONRY WALL 150 MM THICK IN C.M 1:6
4. R.C.C. COLUMN IN C.C 1:2:4
5. R.C.C. SLAB IN C.C 1:2:4
6. PLASTERING IN C.M 1:6
7. FLOORING WITH SHAHABAD STONES
8. INTERNAL FINISH WITH ACRYLIC DISTEMPER


OWNER'S SIGNATURE

ARCHITECT'S SIGNATURE:

(SUDHEENDRA KUMAR YALAVIGI)
B.C.C / B.L / 3.2.3 / A / 531

PROJECT

PROPOSED INSTITUTE OF MANAGEMENT
& COMPOSITE COLLEGE FOR
RASHTREEYA SIKSHANA SAMITHI TRUST
AT
CA SITE NO : 17, 4th T BLOCK.
JAYANAGAR, BANGALORE

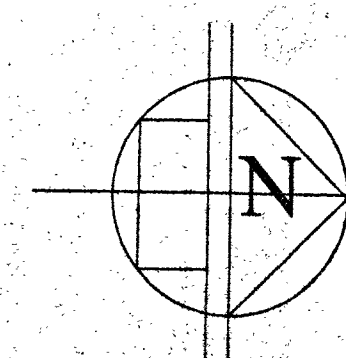

DRAWING NO:

LICENCE DWG

05/05

REVISION ON: 5-8-2003

SCALE:

DATE : 14-6-2001

DEALT:

CHD

TITLE:

TERRACE FLOOR PLAN &
AREA STATEMENT (SQM)


CLIENT

RASHTREEYA SIKSHANA SAMITHI TRUST
RV ROAD, BANGALORE.

YALAVIGI CONSULTANTS
ARCHITECTS, ENGINEERS & INTERIOR DESIGNERS

242, 6th Main, 4th Block, Jayanagar
Bangalore 560 011.


AREA STATEMENT

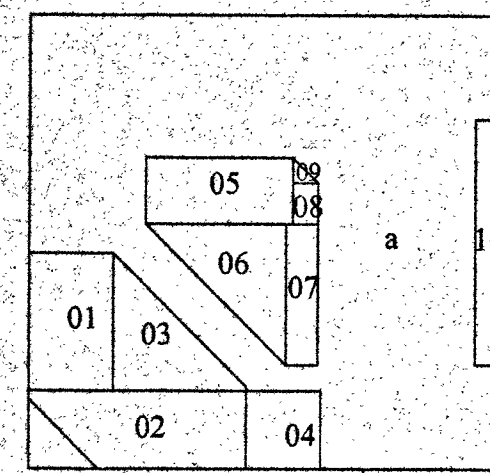

BLOCK A - GROUND FLOOR PLAN

BLOCK A - GROUND FLOOR


SECTION	MEASUREMENTS	AREA (SQ.M)
a	33.45 X 31.75	1062.04
DEDUCTIONS		
01	5.92 X 9.62	56.95
02	15.35 X 5.45	83.65
03	1.2 X 9.43 X 9.32	43.94
04 S/C & LIFT	5.25 X 5.75	30.18
05	10.4 X 4.61	47.94
06	1.2 X 9.92 X 9.87	48.95
07	2.25 X 9.87	22.20
08	1.77 X 2.85	5.04
09	1.2 X 1.77 X 1.77	1.56
10	2.0 X 17.15	34.3
SUB TOTAL		340.42
TOTAL - GROUND FLOOR AREA		721.62

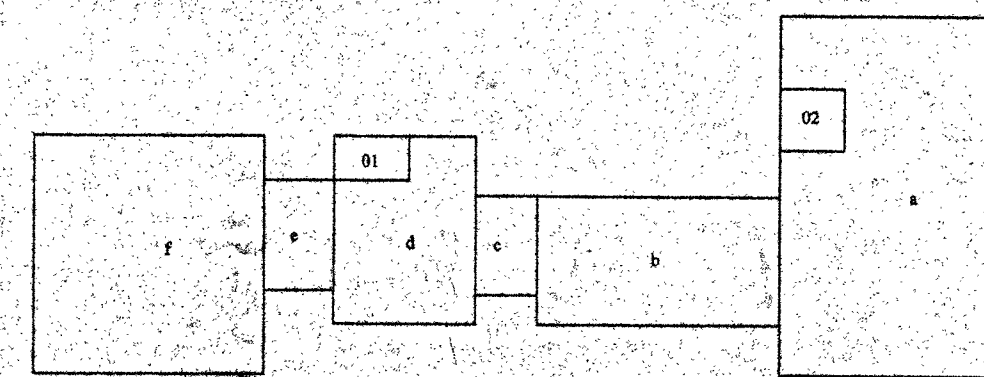

BLOCK B - GROUND FLOOR PLAN

BLOCK B - GROUND FLOOR


SECTION	MEASUREMENTS	AREA (SQ.M)
a	18.00 X 30.27	545
b	20.0 X 10.75	215
c	5.2 X 9.30	48.39
d	11.7 X 16.62	194.5
e	5.8 X 11.36	65.89
f	19.1 X 19.7	376.30
SUB TOTAL		1445.08
DEDUCTIONS		
01	6.3 X 3.7	23.31
02	5.3 X 5.9	31.27
SUB TOTAL		54.58
TOTAL - GROUND FLOOR AREA		1390.5

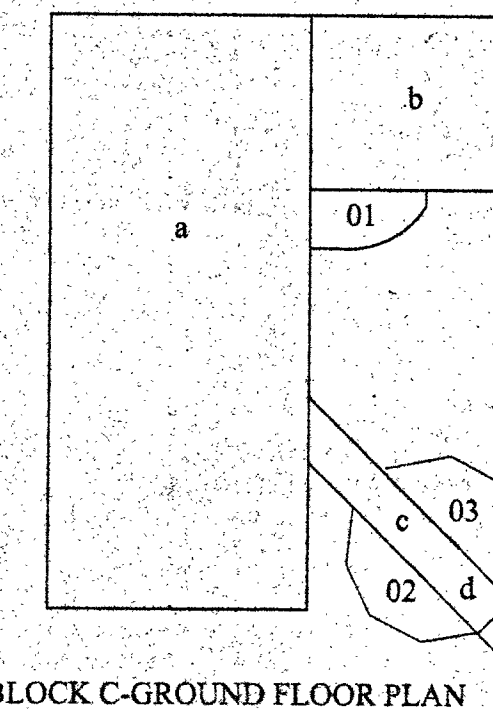


BLOCK C - GROUND FLOOR PLAN

BLOCK C - GROUND FLOOR

SECTION	MEASUREMENTS	AREA (SQ.M)
a	18.35 X 41.67	802.3
b	14.85 X 12.3	182.65
c	22.7 X 6 X 6	113.14
d	9.1 X 3.2	29.12
e	1.2 X 1.3 X 3.2	2.08
f	1.2 X 1.4 X 3.2	2.24
g	4.10 X 3.2	13.12
SUB TOTAL		1367.6
DEDUCTIONS		
01	S/C	31.75
02	1/2 X 3.2 X 12.0-113.14	37.4
03	1/2 X 3.2 X 12.0-113.14	37.4
SUB TOTAL		106.55
TOTAL - GROUND FLOOR AREA		1261.05

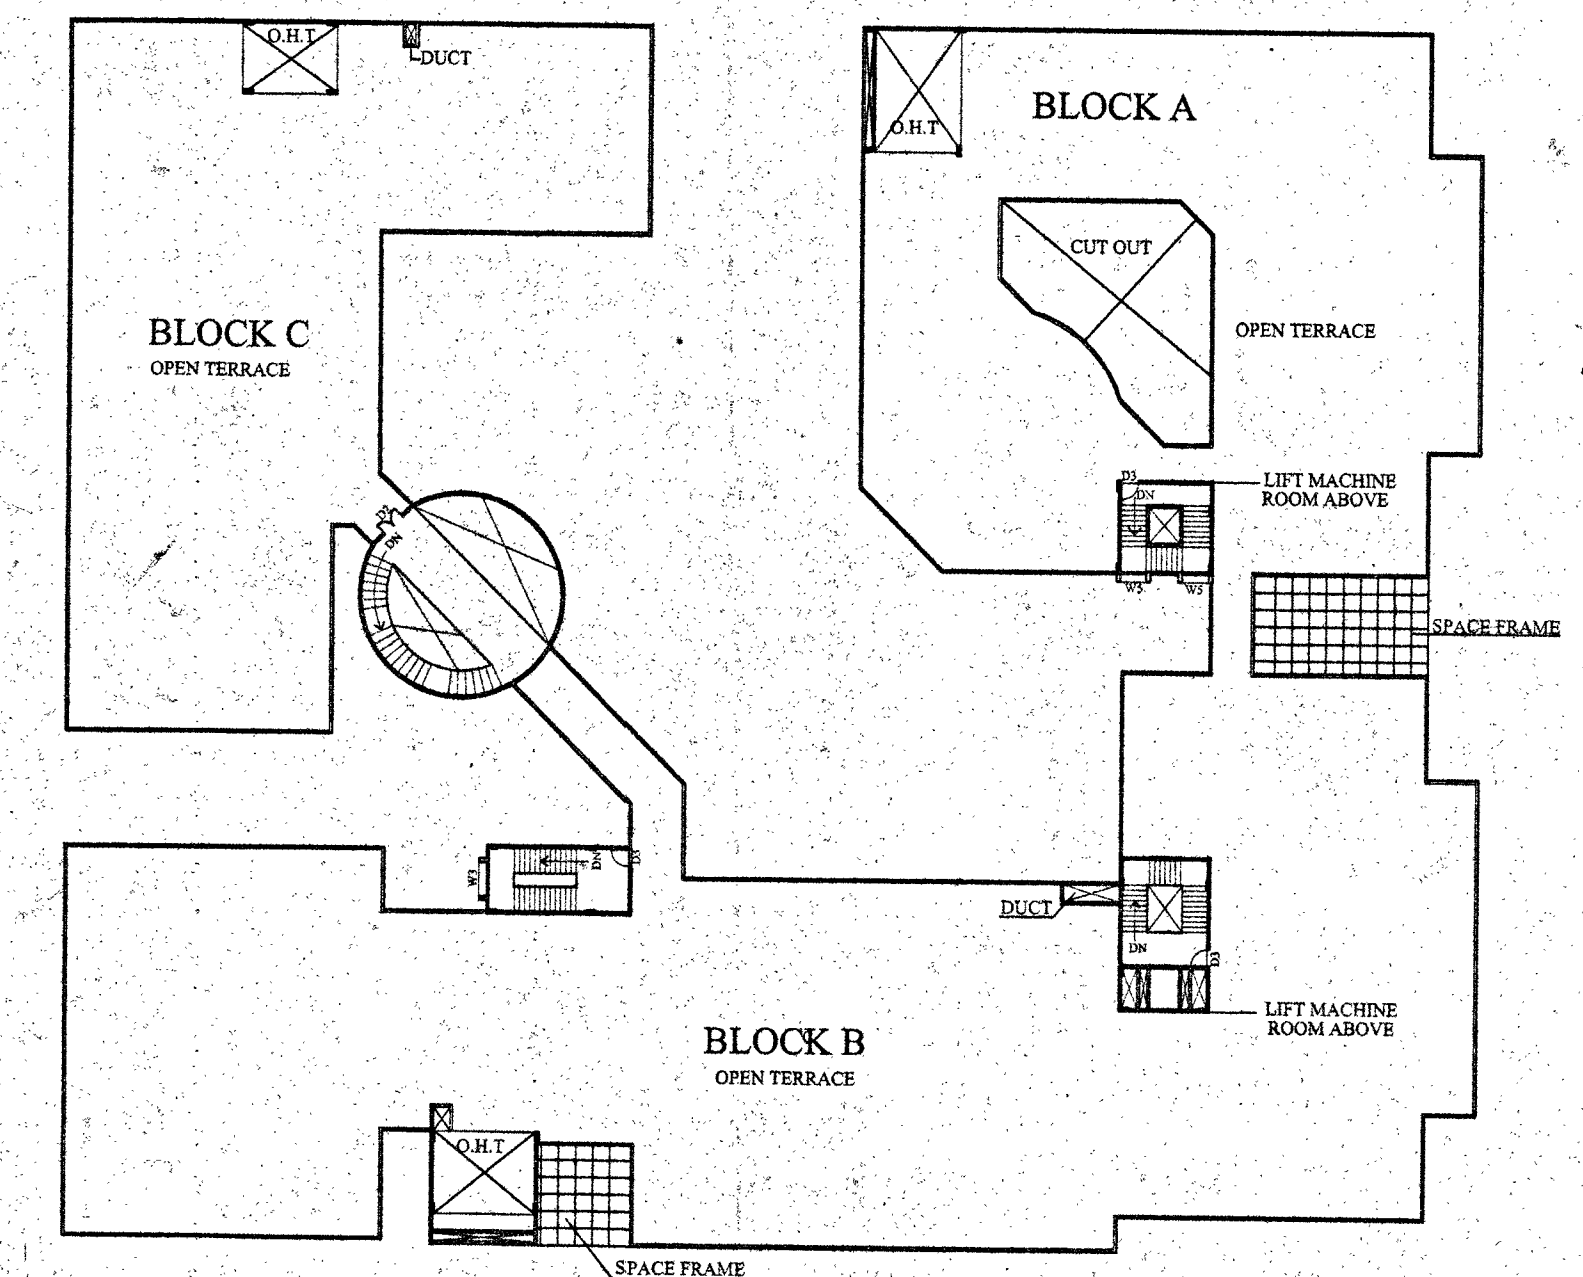


TERRACE FLOOR PLAN

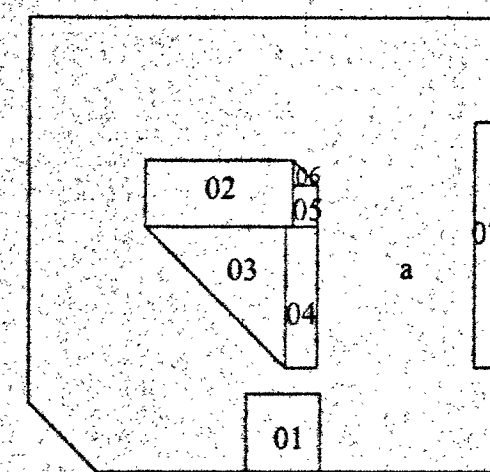

BLOCK A - FIRST FLOOR PLAN

BLOCK A - FIRST FLOOR


SECTION	MEASUREMENTS	AREA (SQ.M)
a	33.45 X 31.75	1062.04
DEDUCTIONS		
01 S/C & LIFT	5.25 X 5.75	30.18
02	10.4 X 4.61	47.94
03	1.2 X 9.92 X 9.87	48.95
04	2.25 X 9.87	22.20
05	1.77 X 2.85	5.04
06	1.2 X 1.77 X 1.77	1.56
07	2.0 X 17.15	34.3
SUB TOTAL		190.17
TOTAL - FIRST FLOOR AREA		860.06

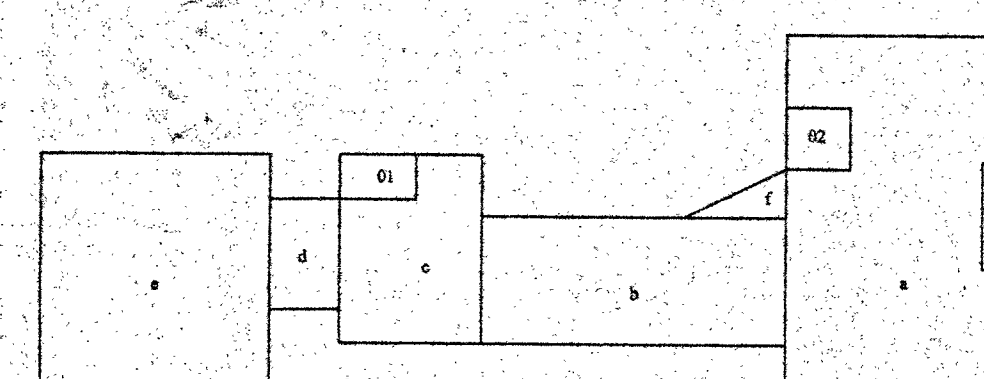

BLOCK B - FIRST FLOOR PLAN

BLOCK B - FIRST FLOOR


SECTION	MEASUREMENTS	AREA (SQ.M)
a	18 X 24.44	440
b	25 X 8.5	212.5
c	11.8 X 11.36	134.08
d	5.8 X 8.42	48.88
e	19.1 X 19.14	365.76
f	1.2 X 8.5 X 400	170
SUB TOTAL		1371.22
DEDUCTIONS		
01	6.3 X 3.7	23.37
02	5.3 X 5.9	31.27
03	1.6 X 8.8	14.08
SUB TOTAL		68.72
TOTAL - FIRST FLOOR AREA		1302.5

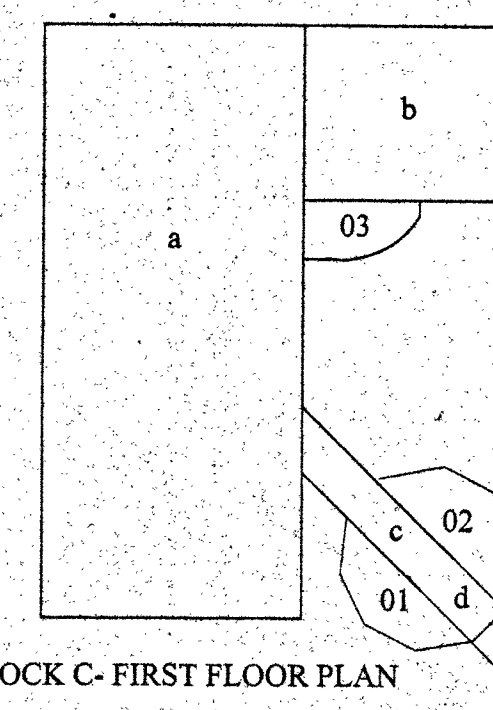

BLOCK C - FIRST FLOOR PLAN

BLOCK C - FIRST FLOOR


SECTION	MEASUREMENTS	AREA (SQ.M)
a	18.35 X 41.67	802.3
b	14.85 X 12.3	182.65
c	22.7 X 6 X 6	113.14
d	9.1 X 3.2	29.12
e	1.2 X 1.3 X 3.2	2.08
f	1.2 X 1.4 X 3.2	2.24
g	4.10 X 3.2	13.12
SUB TOTAL		1144.65
DEDUCTIONS		
01	1/2 X 3.2 X 12.0-113.14	37.4
02	1/2 X 3.2 X 12.0-113.14	37.4
03	S/C	31.75
SUB TOTAL		106.55
TOTAL - FIRST FLOOR AREA		1038.10

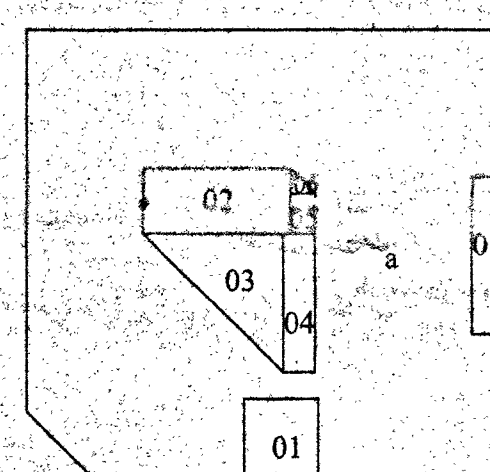

BLOCK A - SECOND FLOOR PLAN

BLOCK A - SECOND FLOOR


SECTION	MEASUREMENTS	AREA (SQ.M)
a	33.45 X 31.75	1062.04
DEDUCTIONS		
01 S/C & LIFT	5.25 X 5.75	30.18
02	10.4 X 4.61	47.94
03	1.2 X 9.92 X 9.87	48.95
04	2.25 X 9.87	22.20
05	1.77 X 2.85	5.04
06	1.2 X 1.77 X 1.77	1.56
07	2.0 X 17.15	34.3
SUB TOTAL		178.17
TOTAL - SECOND FLOOR AREA		872.07

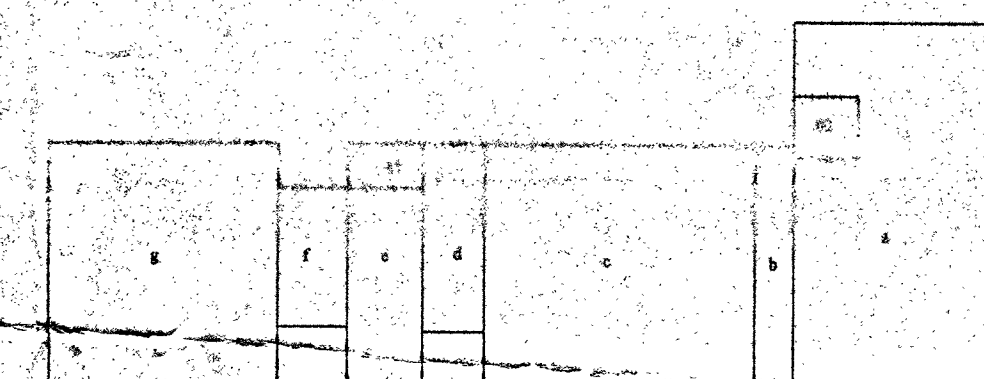

BLOCK B - SECOND FLOOR PLAN

BLOCK B - SECOND FLOOR


SECTION	MEASUREMENTS	AREA (SQ.M)
a	18 X 28.88	520
b	3.2 X 13.35	42.72
c	22 X 20.89	459.65
d	15.6 X 5.05	78.78
e	6.3 X 22	138.6
f	5.8 X 11.5	66.7
g	19.1 X 19.7	376.27
SUB TOTAL		1742.04
DEDUCTIONS		
01	6.3 X 3.7	23.37
02	5.3 X 5.9	31.27
03	1.6 X 8.8	14.08
SUB TOTAL		68.72
TOTAL - SECOND FLOOR AREA		1673.32

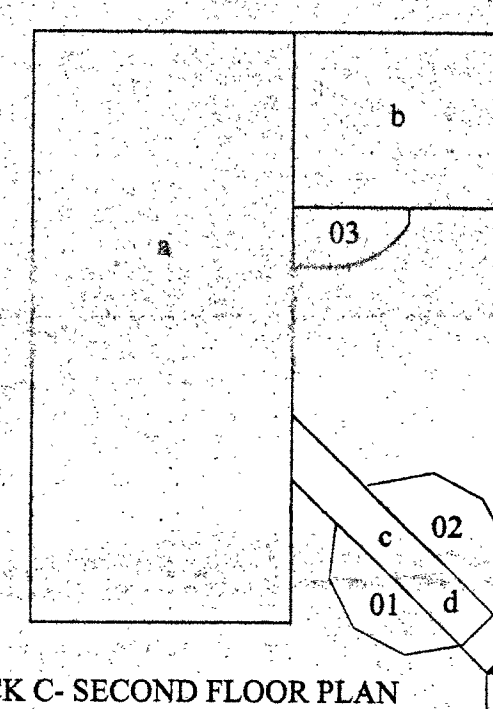

BLOCK C - SECOND FLOOR PLAN

BLOCK C - SECOND FLOOR


SECTION	MEASUREMENTS	AREA (SQ.M)
a	18.35 X 41.67	802.3
b	14.85 X 12.3	182.65
c	22.7 X 6 X 6	113.14
d	9.1 X 3.2	29.12
e	1.2 X 1.3 X 3.2	2.08
f	1.2 X 1.4 X 3.2	2.24
g	4.10 X 3.2	13.12
SUB TOTAL		1144.65
DEDUCTIONS		
01	1/2 X 3.2 X 12.0-113.14	37.4
02	1/2 X 3.2 X 12.0-113.14	37.4
03	S/C	31.75
SUB TOTAL		106.55
TOTAL - SECOND FLOOR AREA		1038.10

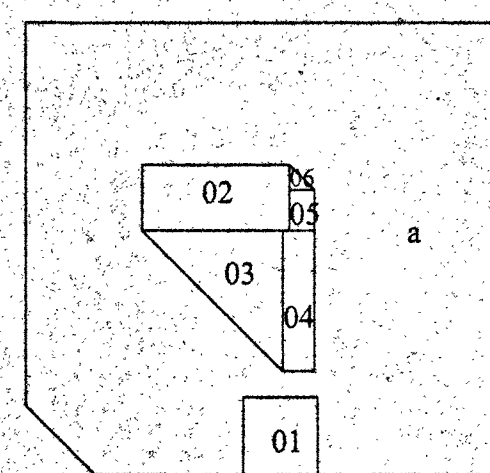

BLOCK A - THIRD FLOOR PLAN

BLOCK A - THIRD FLOOR


SECTION	MEASUREMENTS	AREA (SQ.M)
a	33.45 X 31.75	1062.04
DEDUCTIONS		
01 S/C & LIFT	5.25 X 5.75	30.18
02	10.4 X 4.61	47.94
03	1.2 X 9.92 X 9.87	48.95
04	2.25 X 9.87	22.20
05	1.77 X 2.85	5.04
06	1.2 X 1.77 X 1.77	1.56
SUB TOTAL		155.87
TOTAL - THIRD FLOOR AREA		894.37

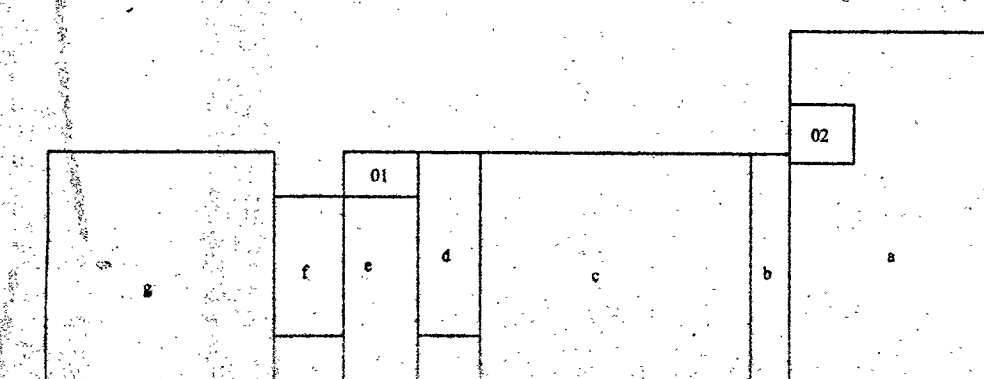

BLOCK B - THIRD FLOOR PLAN

BLOCK B - THIRD FLOOR

SECTION	MEASUREMENTS	AREA (SQ.M)
a	18 X 28.88	520
b	3.2 X 13.35	42.72
c	22 X 20.92	460.41
d	15.6 X 5.05	78.78
e	6.3 X 22	138.6
f	5.8 X 11.5	66.7
g	19.1 X 19.7	376.27
h	3.4 X 17.4	59.16
SUB TOTAL		1742.04
DEDUCTIONS		
01	6.3 X 3.7	23.37
02	5.3 X 5.9	31.27
03	1.6 X 8.8	14.08
SUB TOTAL		68.72
TOTAL - THIRD FLOOR AREA		1673.32

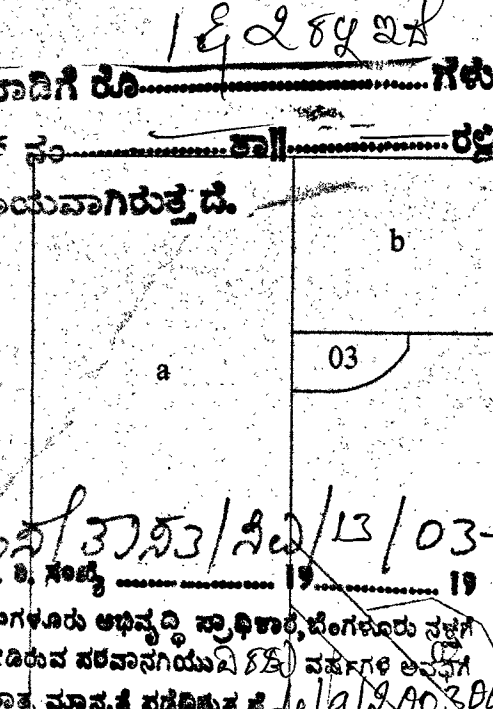

BLOCK C - THIRD FLOOR PLAN

BLOCK C - THIRD FLOOR

SECTION	MEASUREMENTS	AREA (SQ.M)
a	18.35 X 41.67	802.3
b	14.85 X 12.3	182.65
c	22.7 X 6 X 6	113.14
d	9.1 X 3.2	29.12
e	1.2 X 1.3 X 3.2	2.08
f	1.2 X 1.4 X 3.2	2.24
g	4.10 X 3.2	13.12
SUB TOTAL		1144.65
DEDUCTIONS		
01	1/2 X 3.2 X 12.0-113.14	37.4
02	1/2 X 3.2 X 12.0-113.14	37.4
03	S/C	31.75
SUB TOTAL		106.55
TOTAL - THIRD FLOOR AREA		1038.10

AREA STATEMENT

SITE AREA :	11050.74 SQ.MTRS		
	A-BLOCK	B-BLOCK	C-BLOCK
GROUND FLOOR	721.62	1390.5	1261.05
FIRST FLOOR	860.06	1302.5	1038.1
SECOND FLOOR	872.07	1614.0	1038.1
THIRD FLOOR	721.62	1688.0	1038.1
TOTAL	3348.12	5995.0	4375.35
TOTAL FLOOR AREAS		13718.47	
FLOOR AREA RATIO		1.24	
PLOT COVERAGE		30.52 %	


1) ನಕ್ಷೆ ತಿಳಿಸುವ ಪ್ರಕಾರದ ಸಂಪು-5089 ದಿನಾಂಕ-27/8/03 ರಂದು ಮಂಜೂರಾಗಿದ್ದು, ಯೂನಿಟುಗಳಿಗಾಗಿರುತ್ತದೆ.
 2) ದತ್ತಾಂಶದ ಪ್ರಕಾರ ಮಂಜೂರಾಗಿರುವ ಸ್ಥಳದ ವಿಸ್ತೀರ್ಣ 13718.47 = 80
 3) ಮಂಜೂರಾಗಿರುವ - ಈ 27436 = 96
 4) ಸ್ಥಳೀಕೃತಗೊಳಿಸಿ - ಈ 7500 = 10
 ಒಟ್ಟು ಈ 172121 = 76

NOTE:
ALL DIMENSIONS ARE IN MTS
BENCH MARK : 100 IRL



SPECIFICATIONS
1. RCC FOOTING IN C.C 1:2:4
2. SIZE STONE MASONRY IN C.M 1:4
3. CONCRETE BLOCK MASONRY WALL 150 MM THICK IN C.M 1:6
4. R.C.C. COLUMN IN C.C 1:2:4
5. R.C.C. SLAB IN C.C 1:2:4
6. PLASTERING IN C.M 1:6
7. FLOORING WITH SHAHABAD STONES
8. INTERNAL FINISH WITH ACRYLIC DISTEMPER

OWNER'S SIGNATURE
ARCHITECT'S SIGNATURE:
(SUDHEENDRA KUMAR YALAVIGI)
B.C.C / B.L / 3.2.3 / A / 531

PROJECT
PROPOSED INSTITUTE OF MANAGEMENT & COMPOSITE COLLEGE FOR
RASHTREEYA SIKSHANA SAMITHI TRUST
AT
CA SITE NO : 17, 4th T BLOCK.
JAYANAGAR, BANGALORE

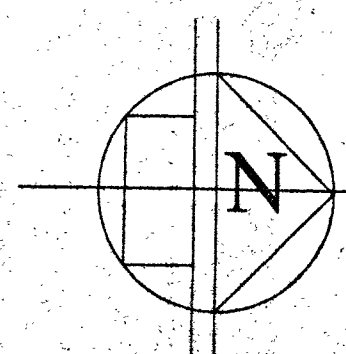

DRAWING NO: 05/05
LICENCE DWG 05/05
REVISION ON: 5-8-2003
SCALE: DATE: 14-6-2001
DEALT: CHD
TITLE: TERRACE FLOOR PLAN & AREA STATEMENT (SQM)
CLIENT: RASHTREEYA SIKSHANA SAMITHI TRUST
RV ROAD, BANGALORE.
YALAVIGI CONSULTANTS
ARCHITECTS, ENGINEERS & INTERIOR DESIGNERS
242, 6th Main, 4th Block, Jayanagar
Bangalore 560 011.

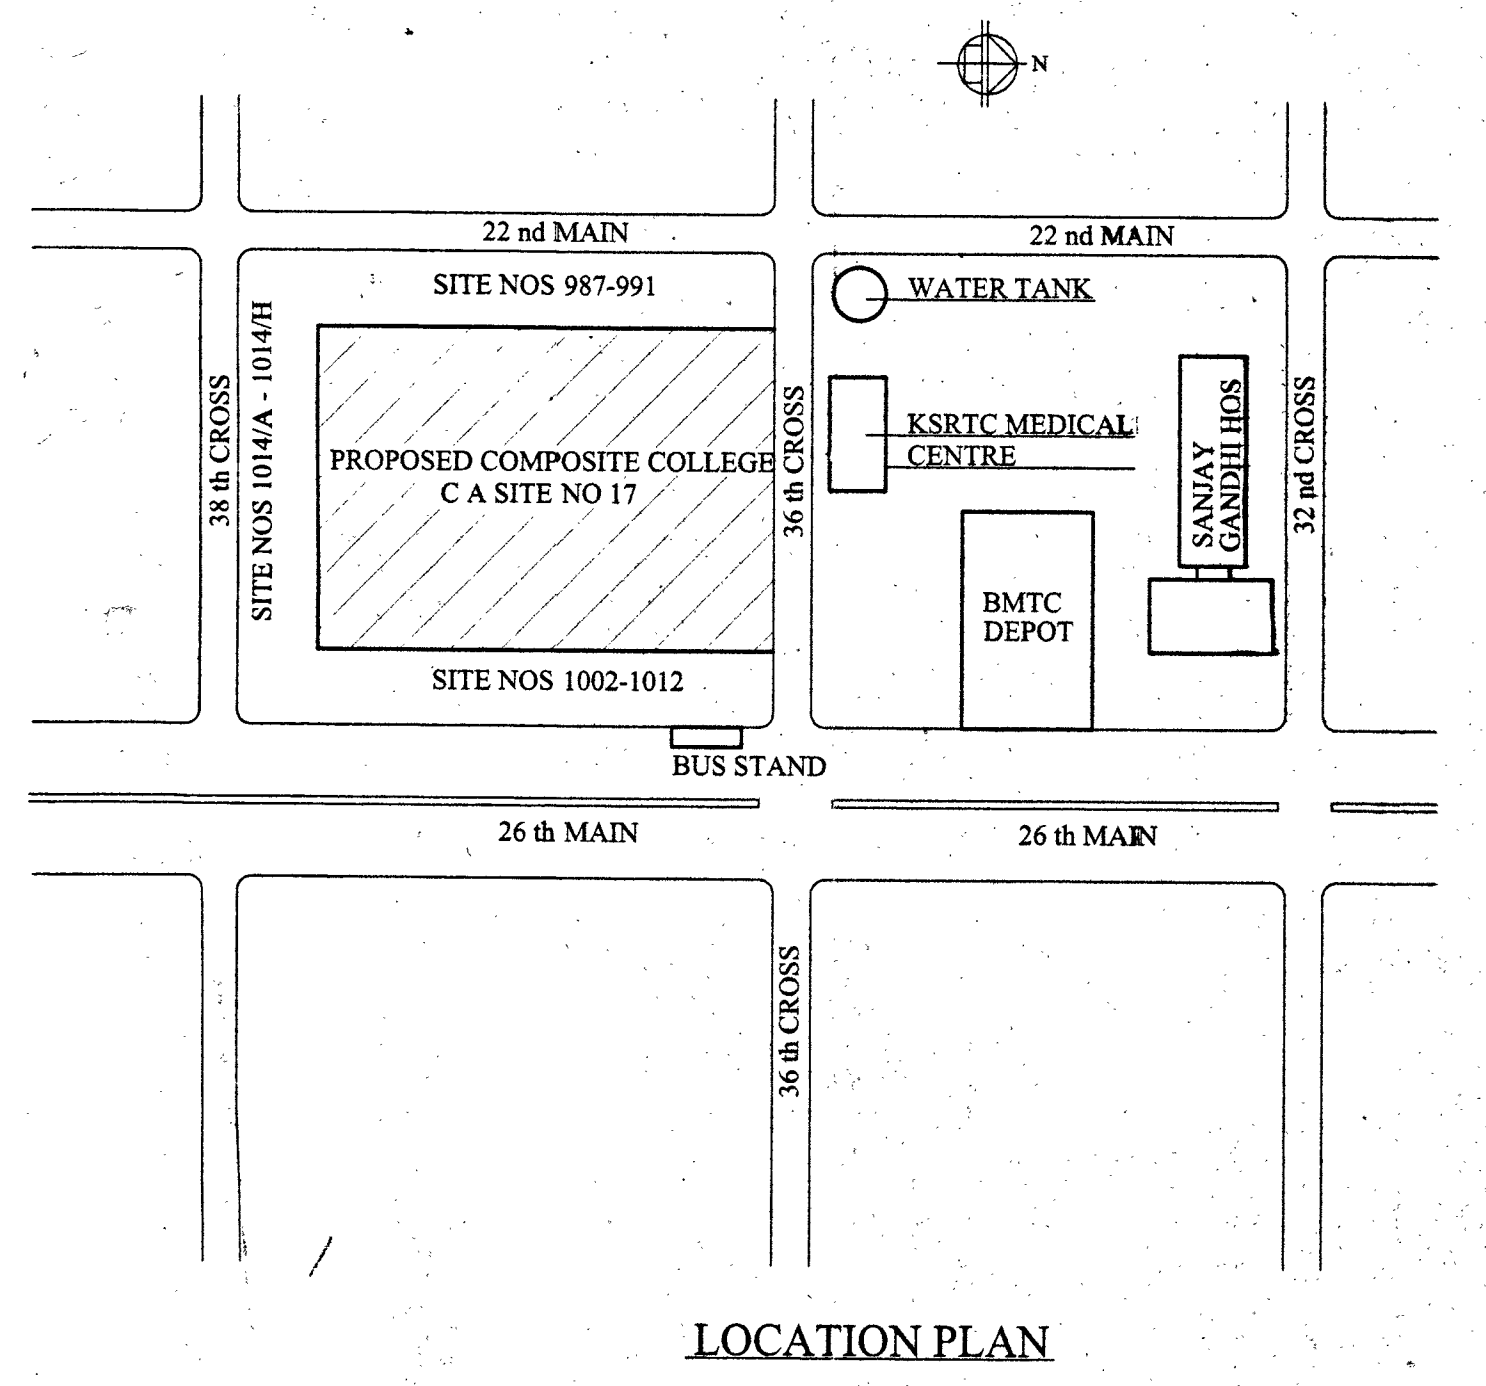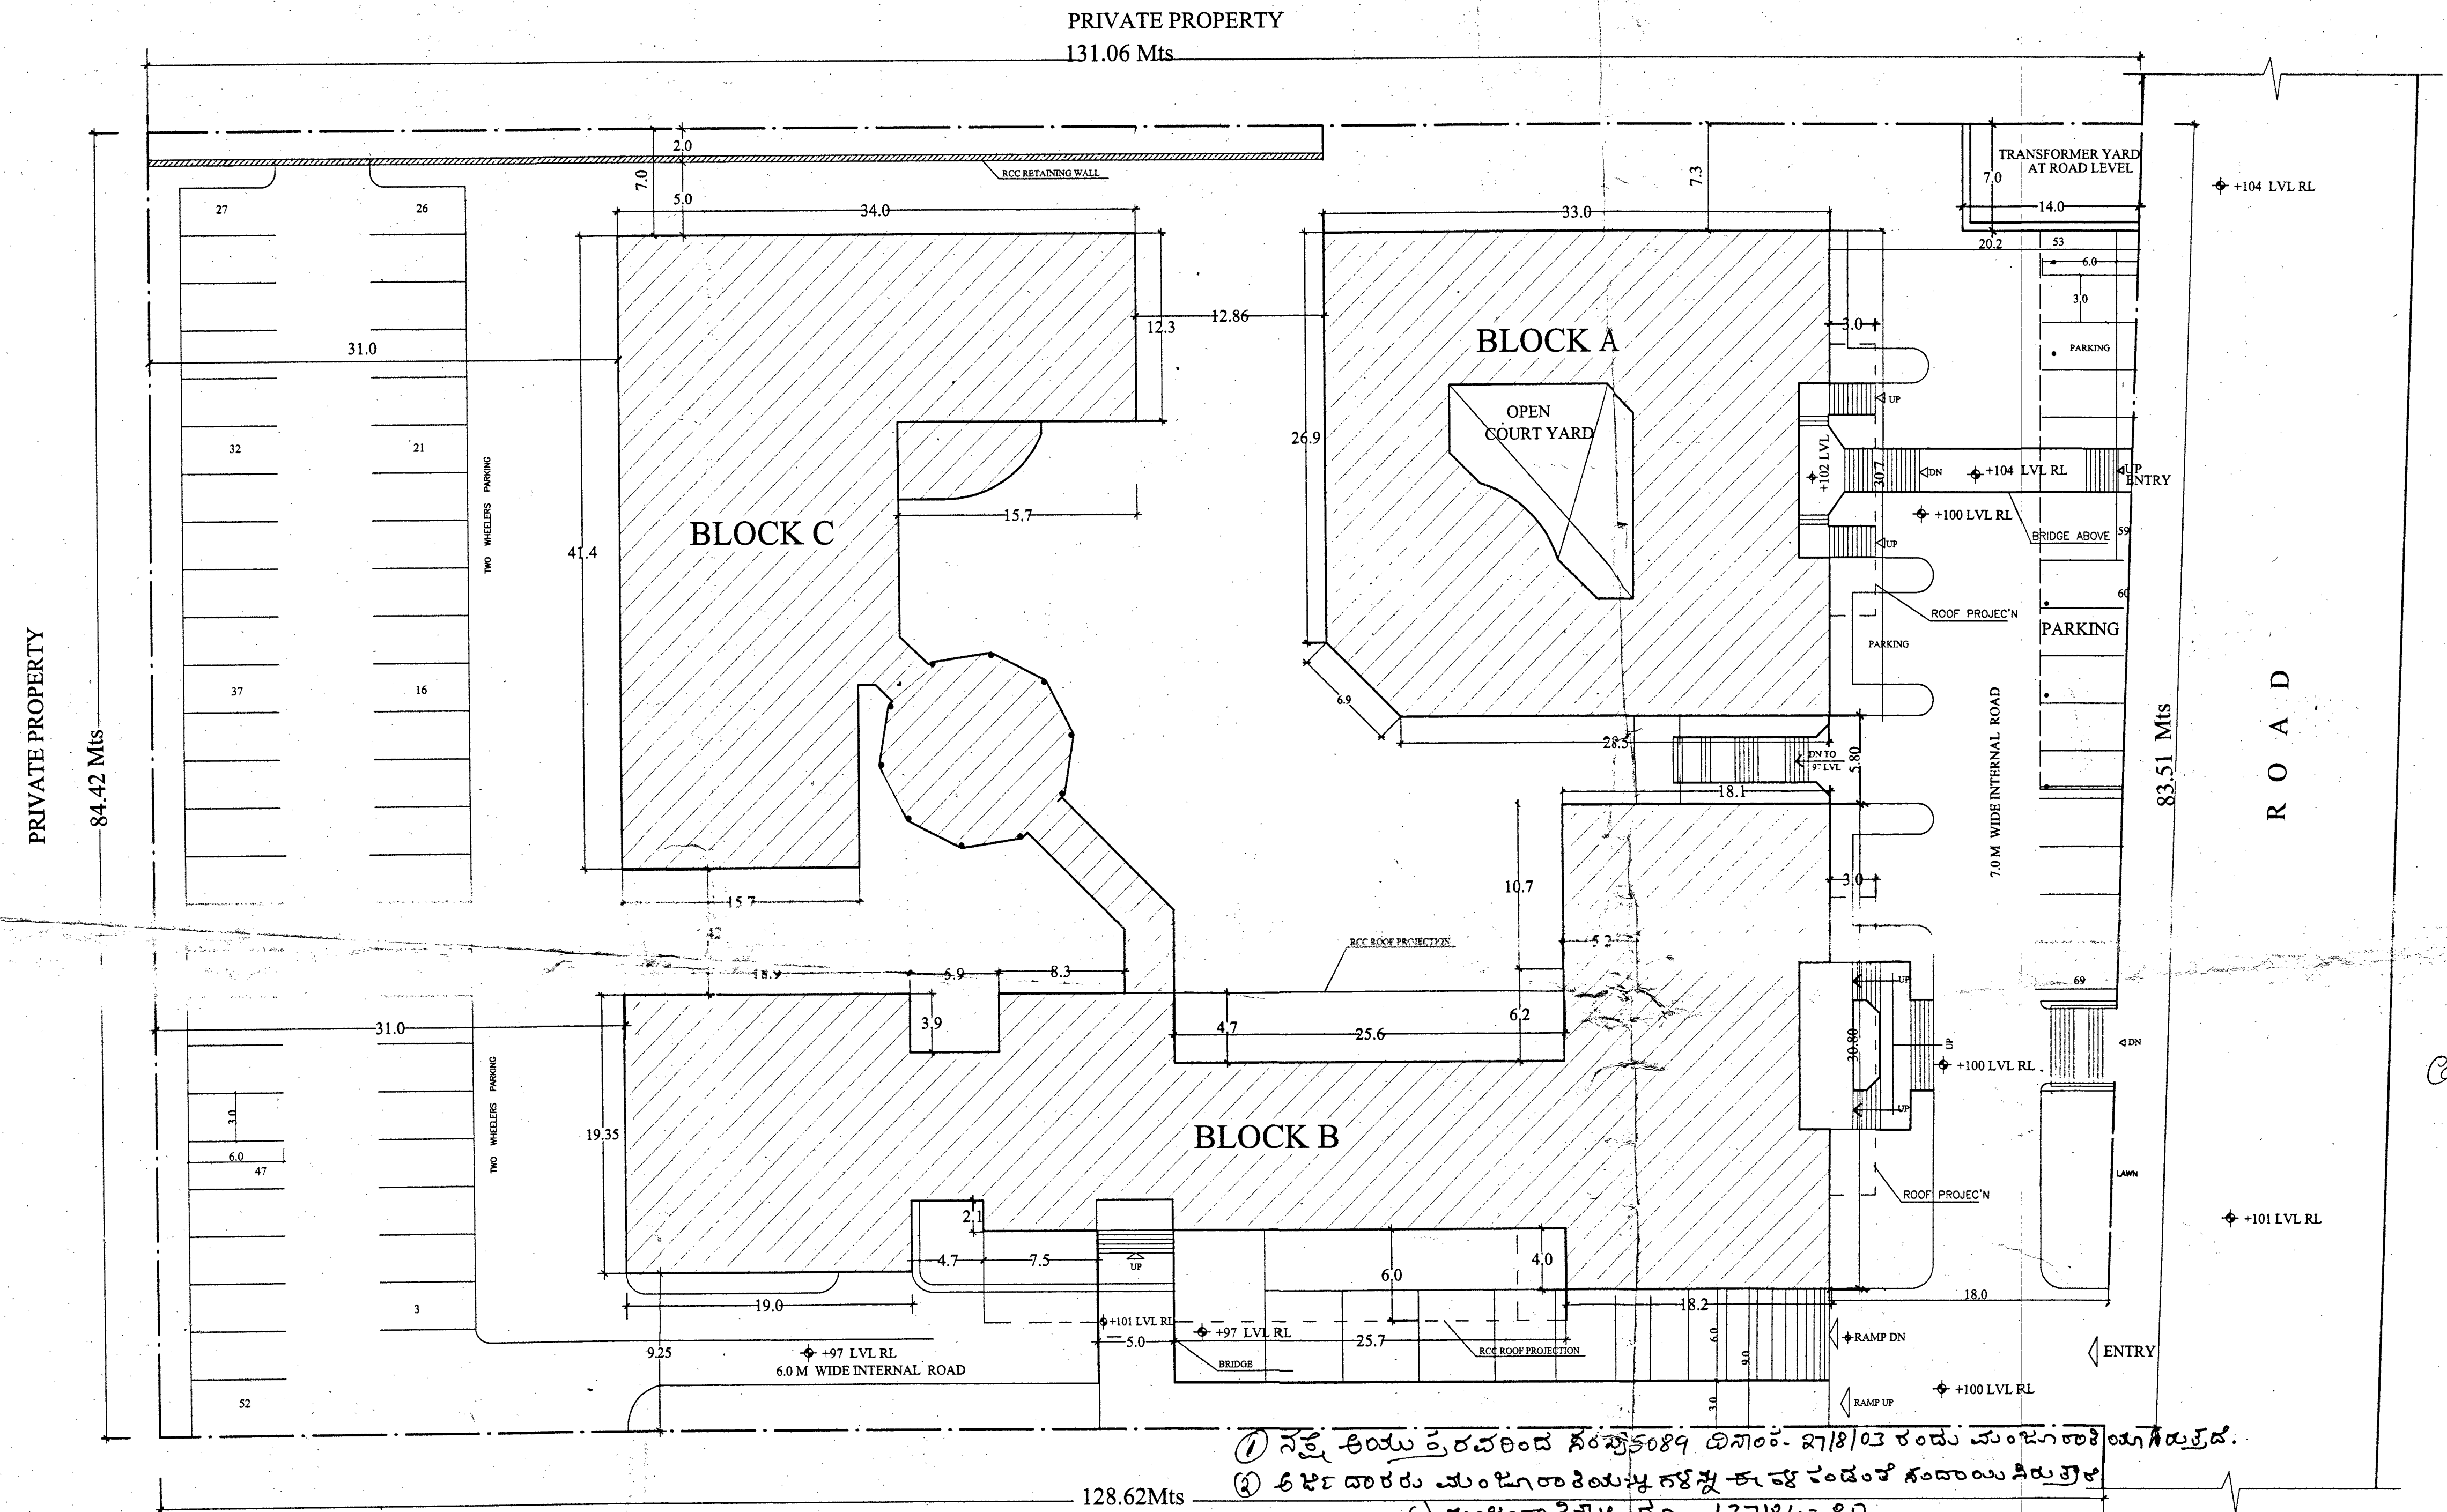

AREA STATEMENT

SITE AREA :		11050.74 SQ.MTRS		
		A-BLOCK	B-BLOCK	C-BLOCK
GROUND FLOOR		721.62	1390.50	1261.05
FIRST FLOOR		860.06	1302.50	1038.10
SECOND FLOOR		872.07	1614.00	1038.10
THIRD FLOOR		721.62	1688.00	1038.10
TOTAL		3348.12	5995.00	4375.35
TOTAL FLOOR AREAS :		13718.47		

1. ನಕ್ಷೆ ಈ ಯು ಪ್ರವರಣದ ಸಂಖ್ಯೆ 89 ದಿನಾಂಕ 27/8/03 ರಂದು ಮಂಜೂರಾಗಿರುತ್ತದೆ.
2. ಈ ಭೂ ದಾಖಲೆ ಮಂಜೂರಾಗಿರುವುದು ಈ ಕೆಳಕಂಡಂತಿರುವಂತೆ.
3. ಮಂಜೂರಾಗಿರುವುದು - 13718.47 = 80
4. ಎಂ.ಆರ್.ಎ.ಎಸ್. - 27436 = 96
5. ನಕ್ಷೆ ಪ್ರತಿ ಸಂಖ್ಯೆ - 7500 = 00
6. ಒಟ್ಟು - 1,72,121 = 76
7. ಒಟ್ಟು ಬೆಲೆ ನಂ. 1343 ದಿನಾಂಕ 27/8/03 ರಂದು - 156341 = 00
8. ಸಂದಾಯಿಸುವುದು ಬೆಲೆ ನಂ. 94930 ದಿನಾಂಕ 30/8/03 ರಂದು - 15,781 = 00 ಸಂದಾಯಿಸುವುದು.

NOTE: ALL DIMENSIONS ARE IN MTS BENCH MARK : 100 M RL	SPECIFICATIONS - RCC FOOTING IN C.C 1:2:4 - SIZE STONE MASONRY IN C.M 1:4 - CONCRETE BLOCK MASONRY WALL 150 MM THICK IN C.M 1:6 R. C. COLUMN IN C.C 1:2:4 R. C. SLAB IN C.C 1:2:4 - PLASTERING IN C.M 1:6 - FLOORING WITH SHAHABAD STONES - INTERNAL FINISH WITH ACRYLIC DISTEMPER	OWNER'S SIGNATURE ARCHITECT'S SIGNATURE: (SUDHEENDRA KUMAR YALAVIGI) B.C.C / B.L / 3.2.3 / A - 531	PROJECT PROPOSED INSTITUTE OF MANAGEMENT & COMPOSITE COLLEGE FOR RASHTREEYA SIKSHANA SAMITHI TRUST AT CA SITE NO : 17, 4th T BLOCK. JAYANAGAR, BANGALORE		DRAWING NO: LICENCE DWG 01 / 05 REVISED-04/08/2003 SCALE : 1: 200 DEALT: CHD /	TITLE: REVISED SITE PLAN & LOCATION PLAN CLIENT: RASHTREEYA SIKSHANA SAMITHI TRUST RV ROAD, BANGALORE. YALAVIGI CONSULTANTS ARCHITECTS, ENGINEERS & INTERIOR DESIGNERS #242, 6th main 4th block, Jayanagr Bangalore 560 011.
--	---	--	--	--	---	---